


woningtype K-A3

GBO: 28,6 m²


Als getekend: B.2.6, B.2.8, B.2.10, B.2.12, B.3.6, B.3.8, B.3.10, B.3.12, C.2.10, C.2.12, C.2.14, C.2.16, C.2.18, C.2.20, C.3.14, C.3.16, C.3.18, C.3.20, C.3.22, 3.2.8, 3.2.10, 3.3.8, 3.3.10.
 Gespiegeld: B.2.7, B.2.9, B.2.11, B.3.7, B.3.9, B.3.11, C.2.9, C.2.11, C.2.13, C.2.17, C.2.19, C.3.13, C.3.15, C.3.17, C.3.19, C.3.21, 3.2.9, 3.2.18, 3.3.9, 3.3.18.

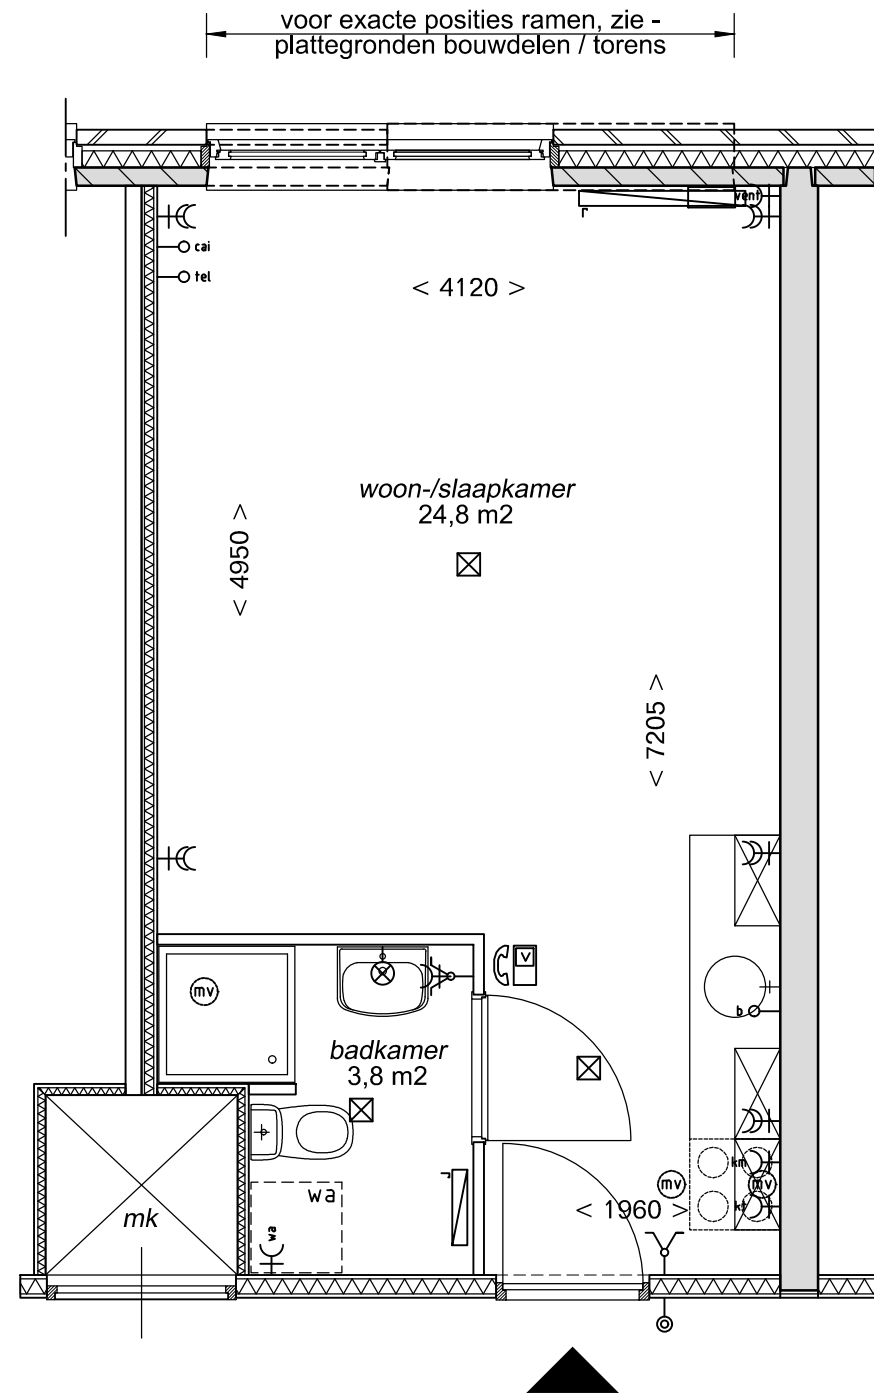

woningtype K-A3'

GBO: 28,9 m²

Als getekend: B.2.14, B.2.16, B.2.18, B.3.16, B.3.18.
 Gespiegeld: B.2.13, B.2.15, B.2.17, B.2.19, B.3.15, B.3.17, B.3.19.

  KLUNDER ARCHITECTEN	Project : Studentenhuisvesting Beneluxlaan te Utrecht		Project nr. : 02105
	Onderwerp : Woning-plattegronden Woningtypen A3 en A3'		Schaal : 1:50 Datum : zie voorblad Gewijzigd : Status : zie voorblad
Tekeningnummer <h1>K-A3, K-A3'</h1>			